



SWISSVALE PUBLIC WORKS BUILDING

PROJECT ADDRESS



2006 noble street
pittsburgh, pa 15218
412-342-8338
lwhitney@eos-studioarc.com
LISA WHITNEY, RA

FEBRUARY 26, 2019
REISSUE DATES

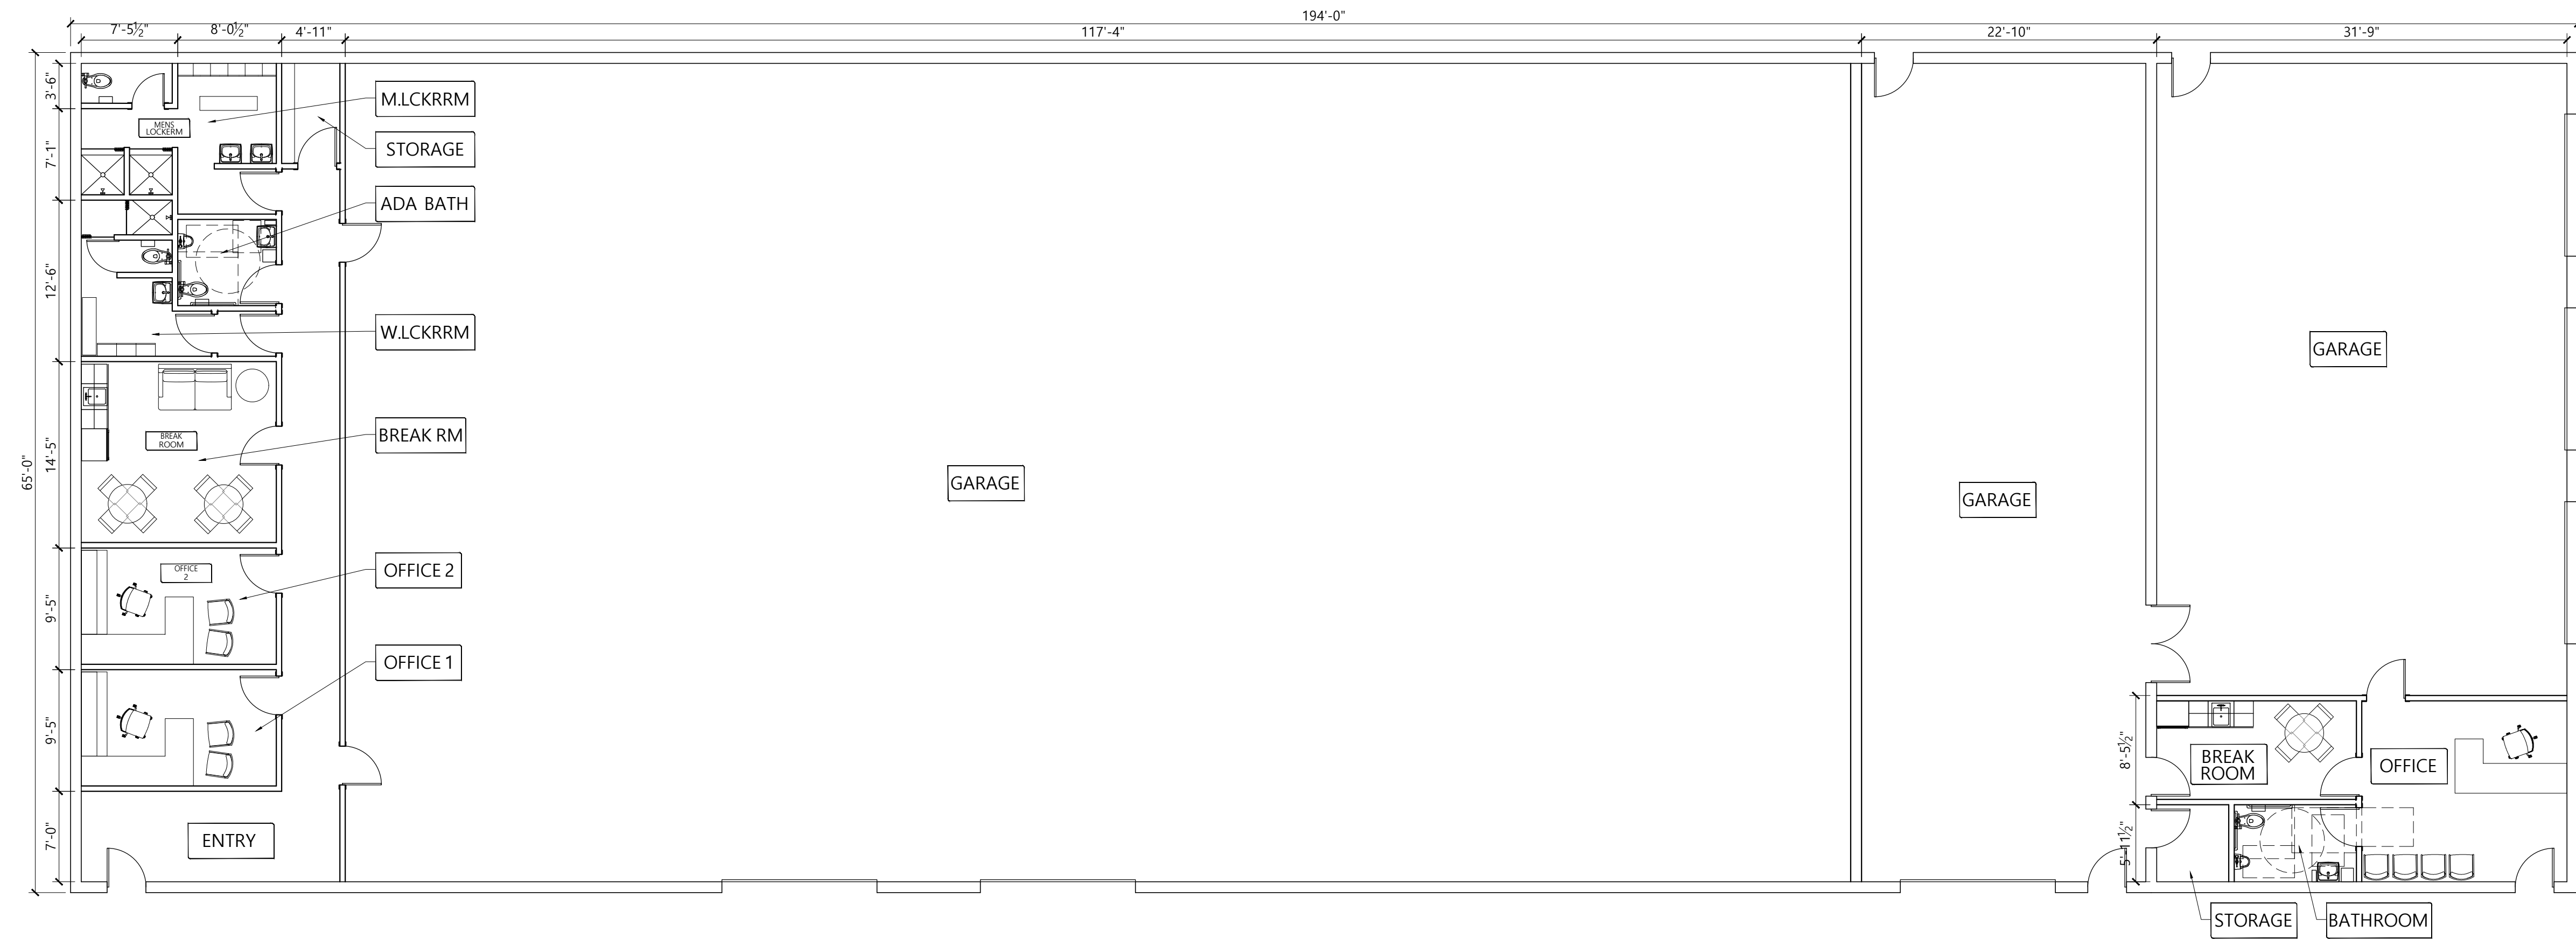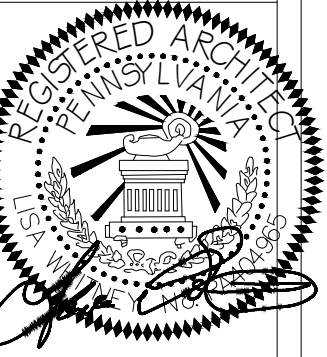

1 PROPOSED LAYOUT
CS SCALE: 1/8" = 1'-0"

SWISSVALE PUBLIC WORKS BUILDING

COVER SHEET

CS